


1 FIRST FLOOR PLAN
SCALE: 1/8" = 1'-0"

Square Footage Calculation	
(OUTSIDE FACE OF STUD TO OUTSIDE FACE OF STUD)	
HEATED SQUARE FOOTAGE	
FIRST FLOOR	3,540
SECOND FLOOR	1,700
TOTAL HEATED	5,240

© 2018 FOUR SQUARE DESIGN STUDIO, LLC

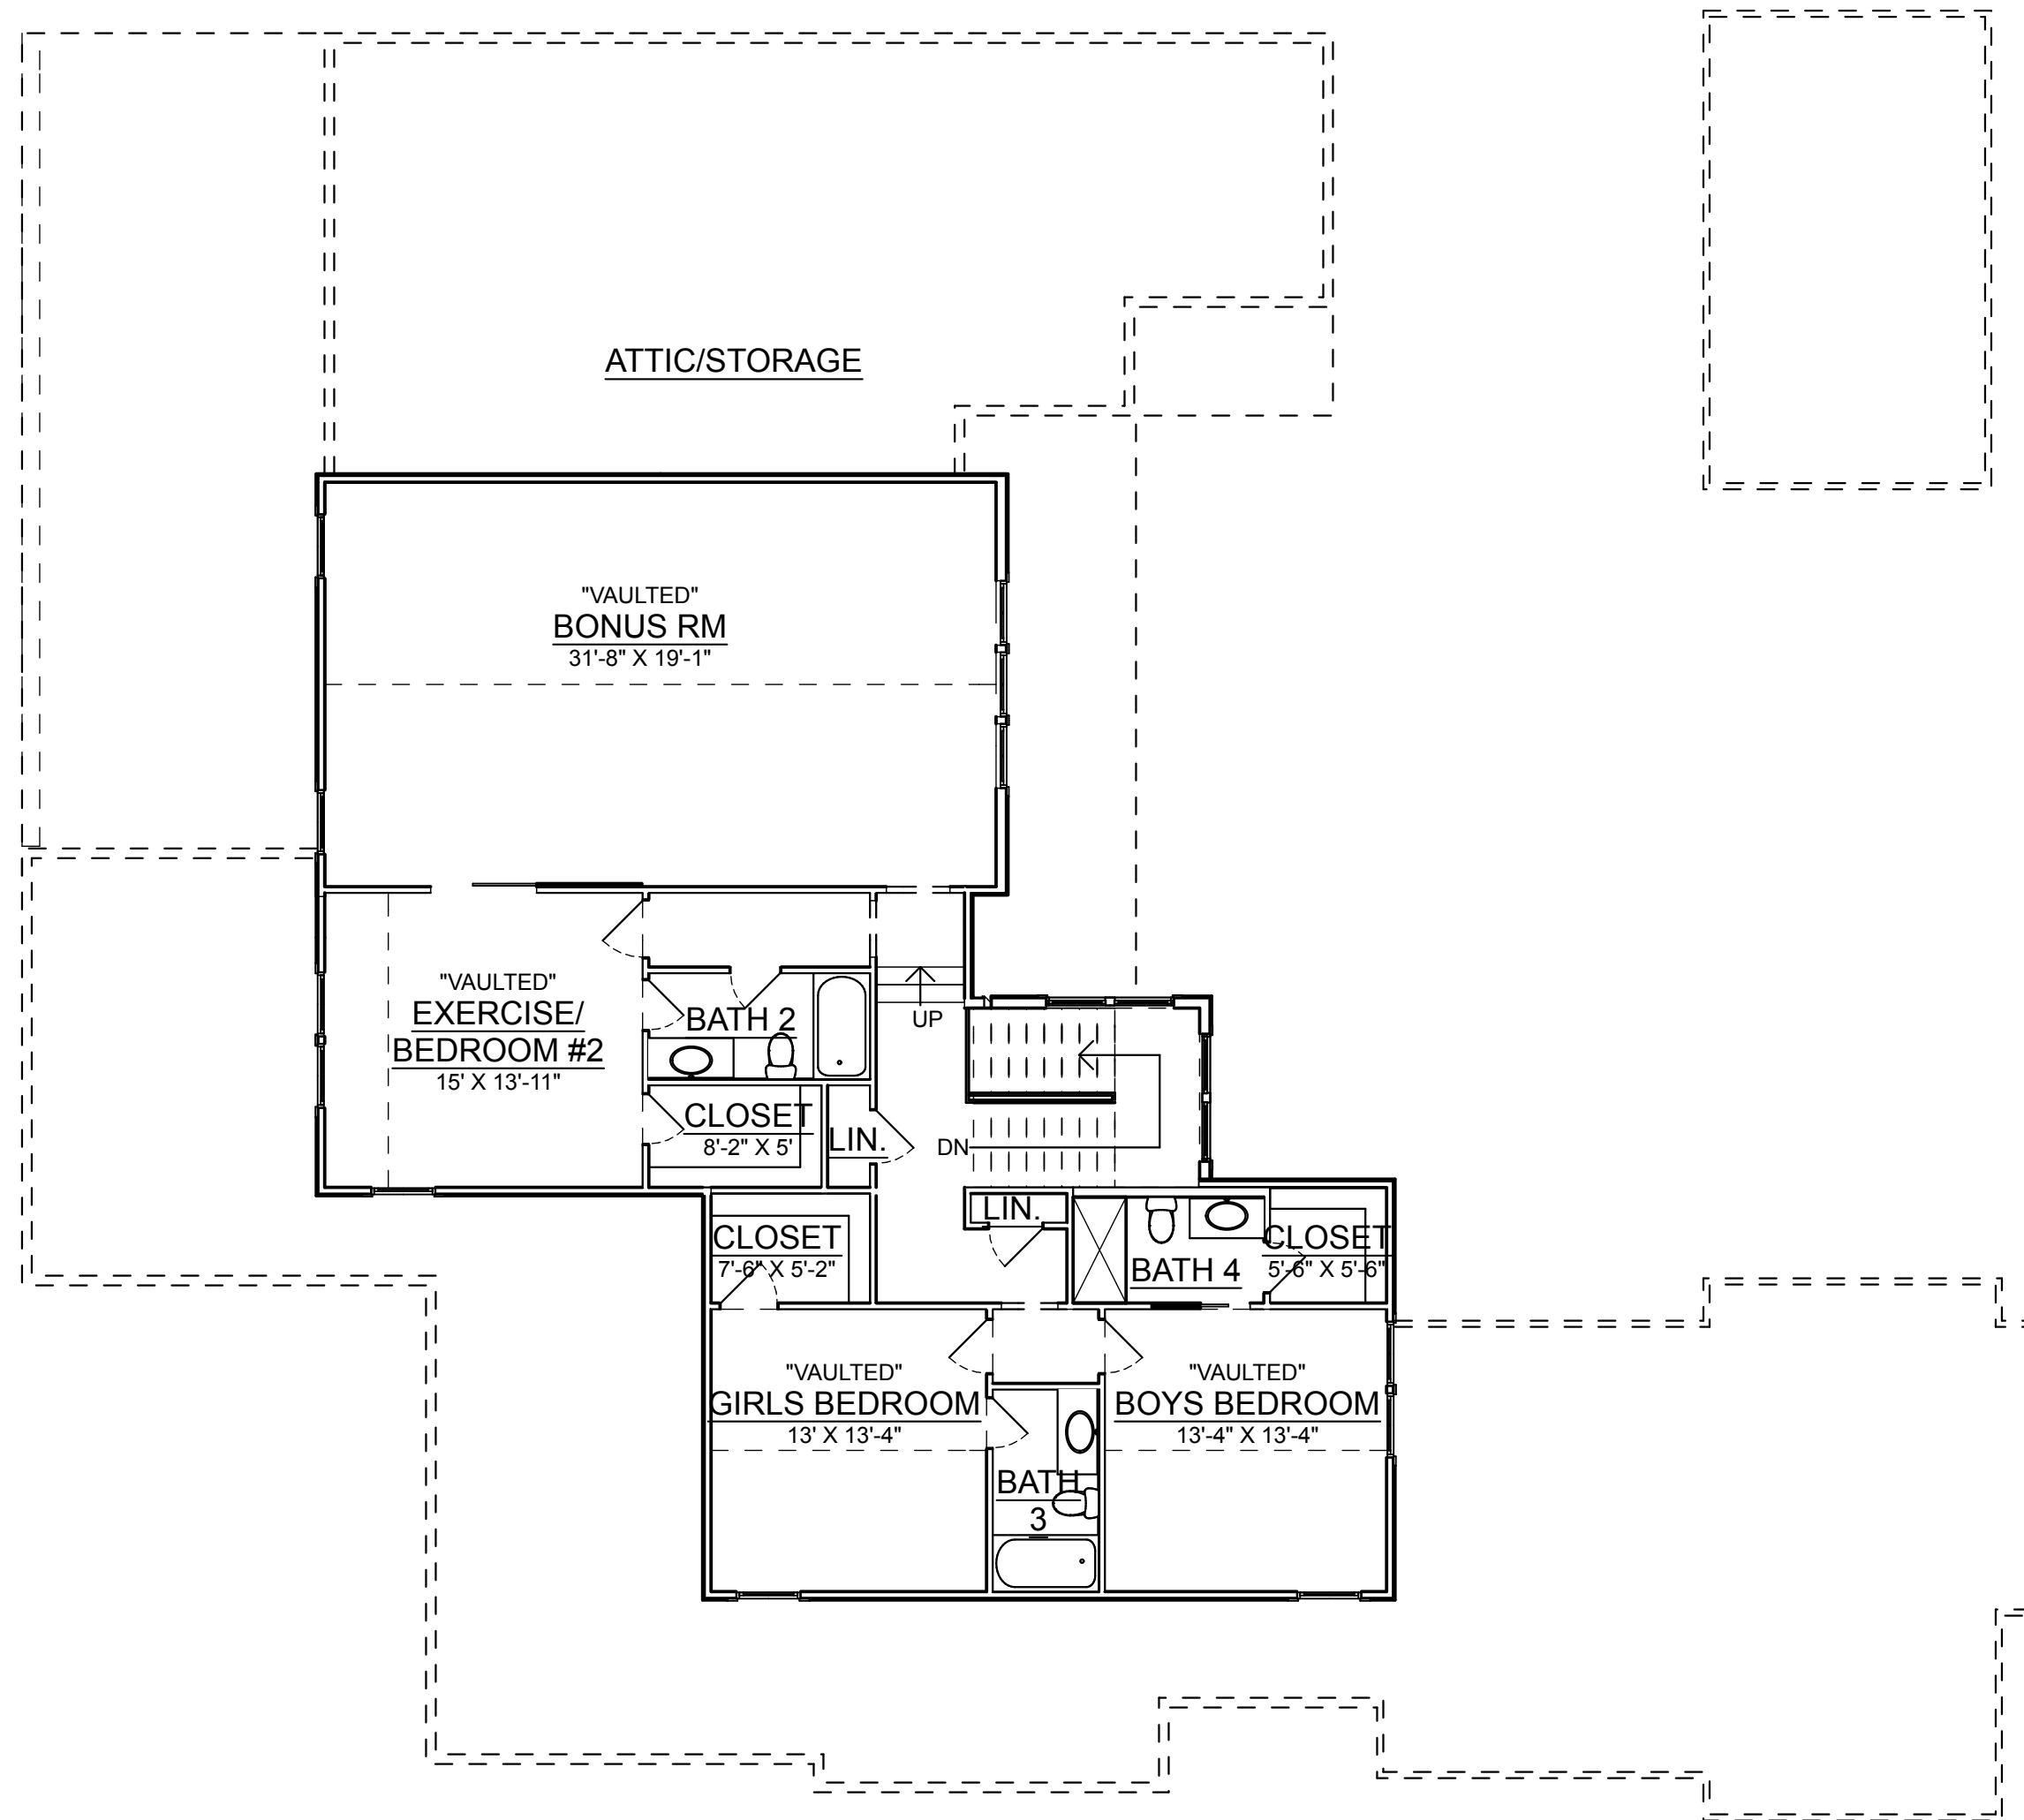

1 SECOND FLOOR PLAN
 SCALE: 1/8" = 1'-0"