



8715 Belladonna Drive, College Grove, TN 37046

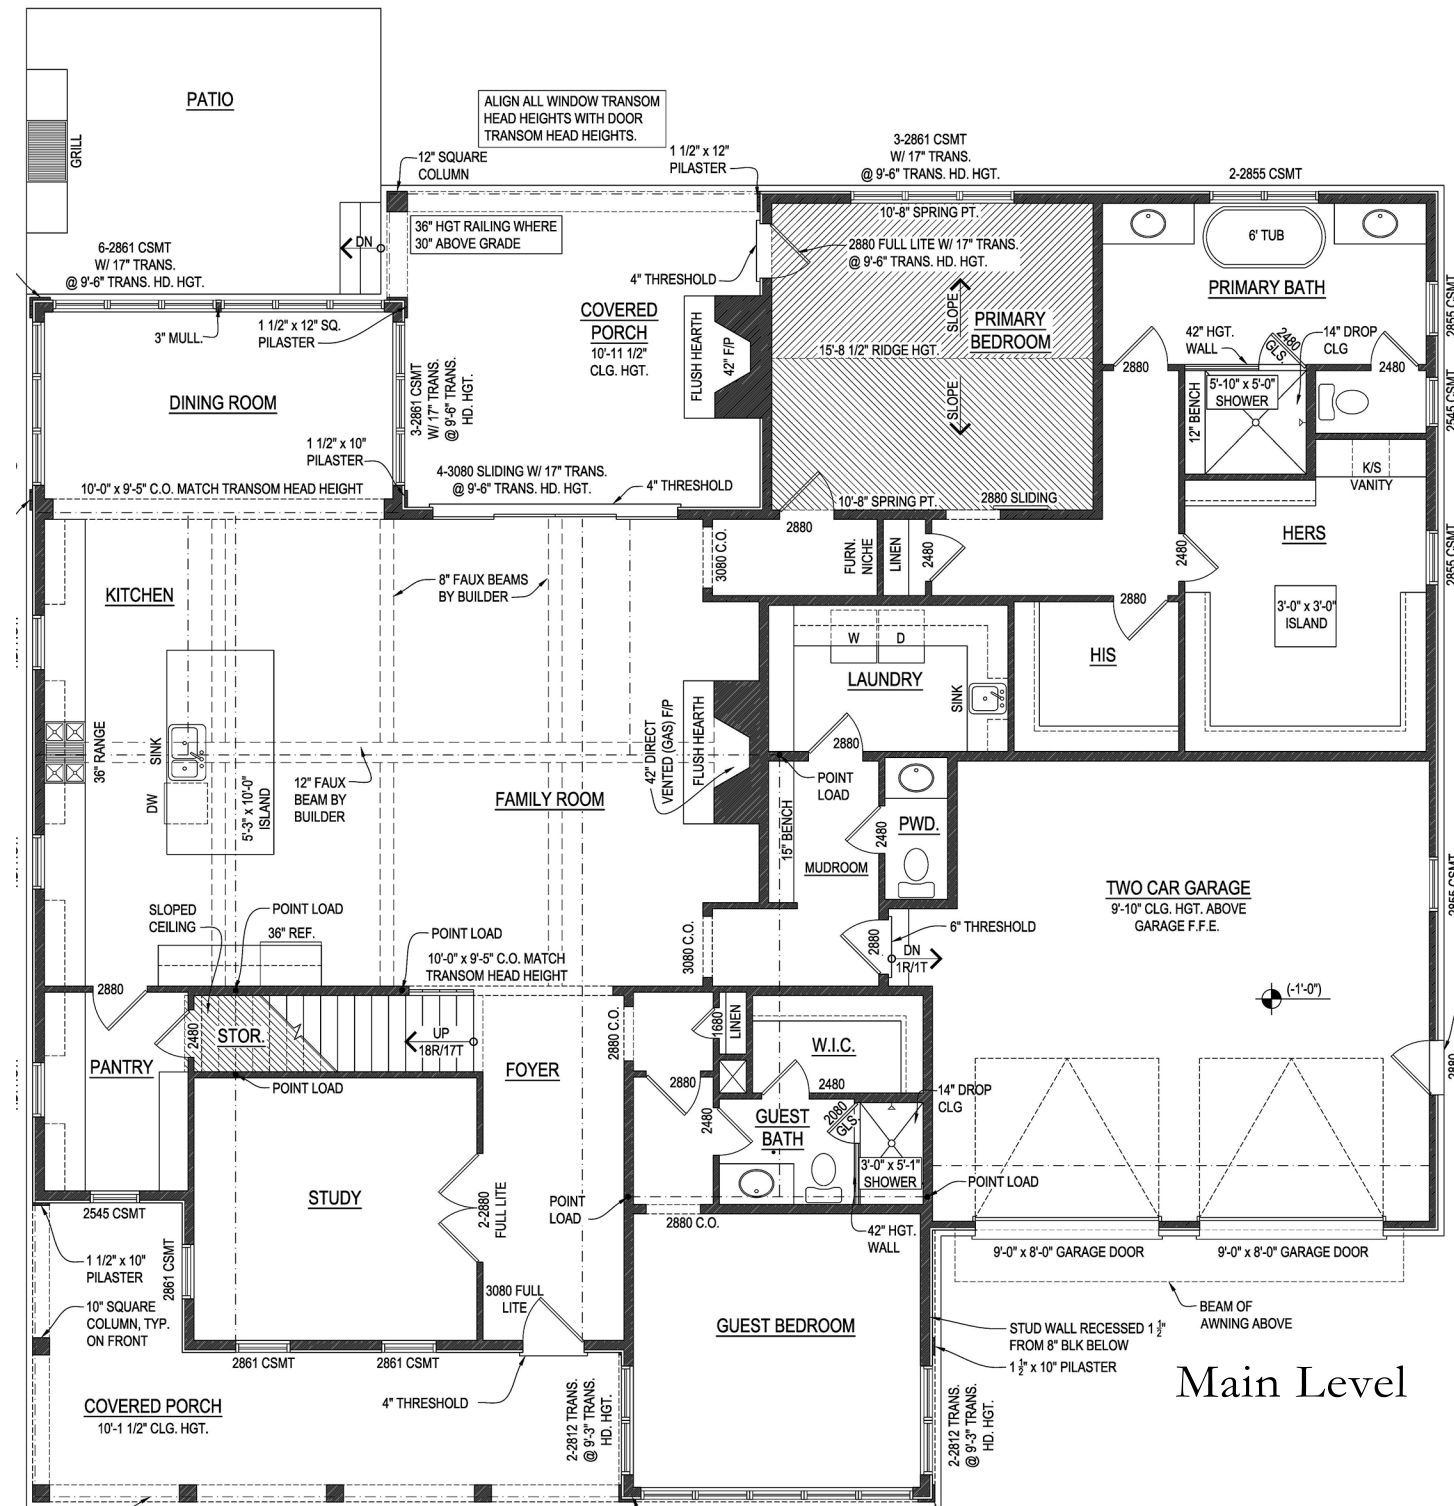

•FEATURES•

Main Level Owner's Retreat • Open Living Great Room/Kitchen/Dining
Custom Finishes • Dedicated Office and Main Level Guest Suite
Upper Level Bonus and Three Ensuite Bedrooms
Two Covered Porches and Patio for Outdoor Living

Upper Level

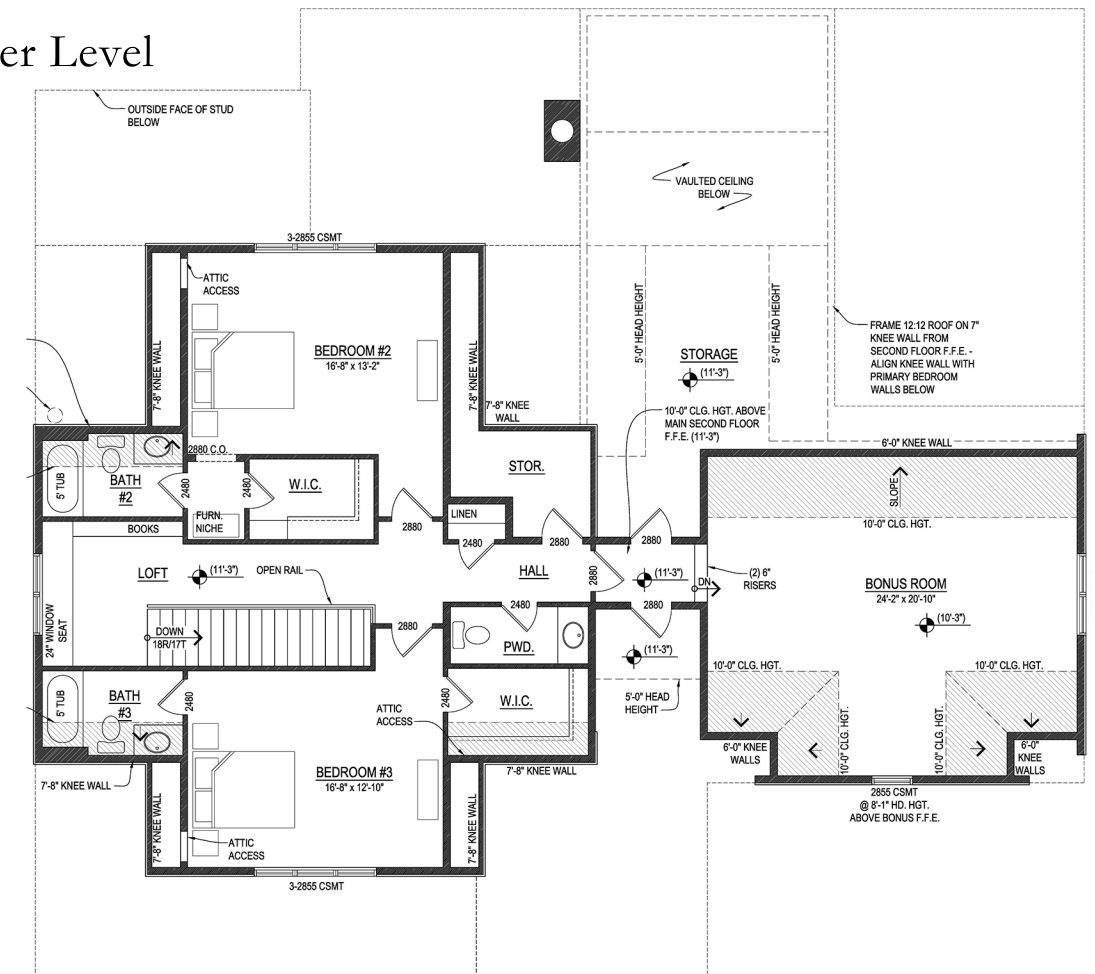

LEFT ELEVATION
scale: 1/4" = 1'-0"

RIGHT ELEVATION
 4.147 - 4.152

REAR ELEVATION



GROVE
Realty

Grove Realty, LLC
615-368-3044
Groveliving.com

