


	ISSUE DATE:
	24 MAY 2019: ARS
	13 JUN 2019: ARS
P	12 JUL 2019: KJK
	17 JUL 2019: KJK
1	20 AUG 2019: ARS
2	30 AUG 2019: ARS


**A1**  
 LOWER LEVEL FLOOR PLAN

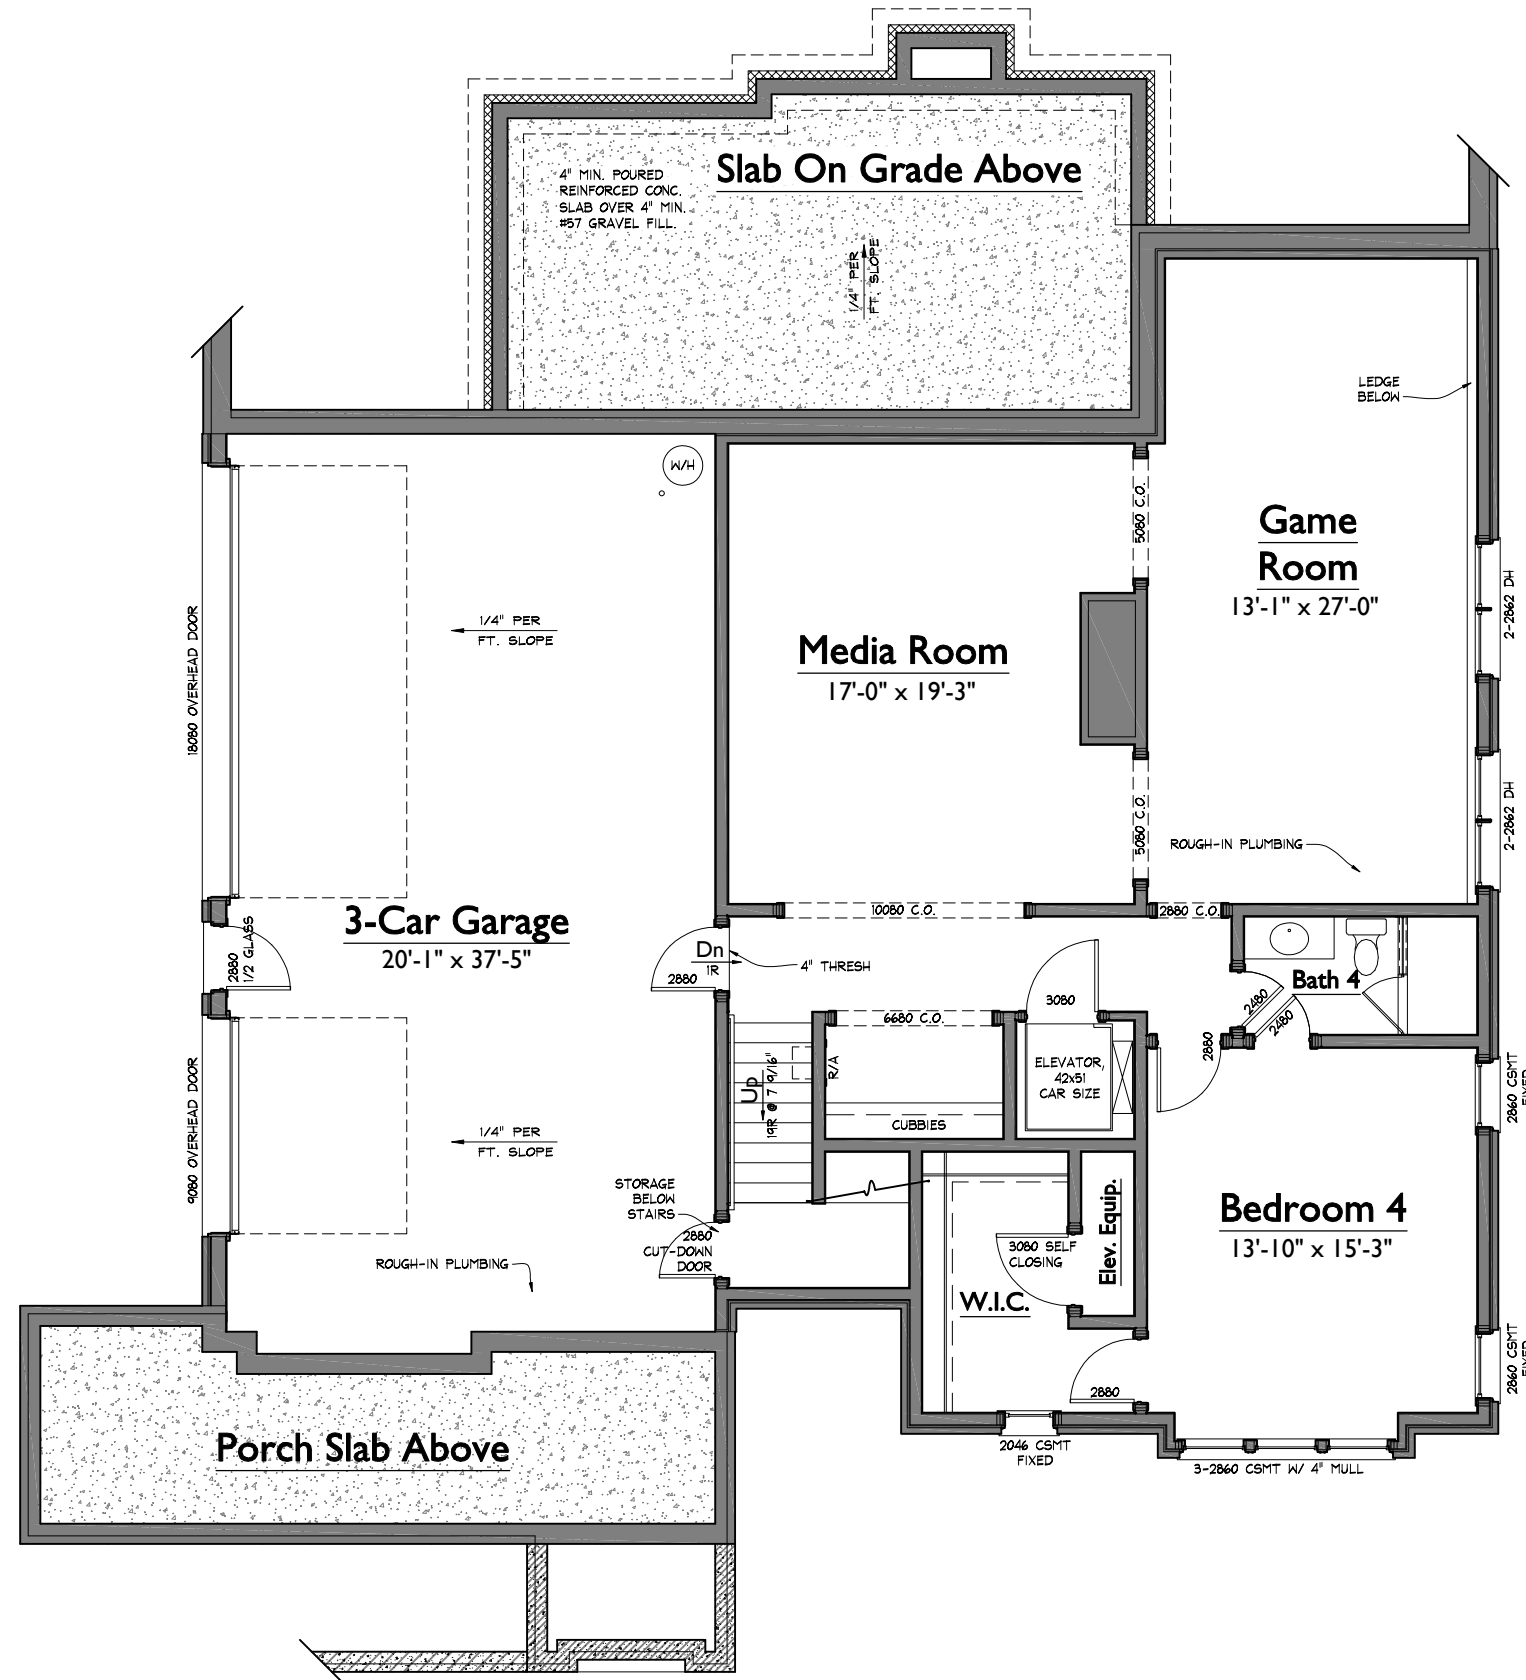

**1 LOWER LEVEL FLOOR PLAN**  
 1/8" = 1'-0"


S:\Projects\Grove (Laurel Cove)\Site 6\GR6044\X-BSM.dwg andy.sagalle 08/30/19 - 12:24 P

NOTE: ROOMS ON THIS PLAN ARE ANNOTATED WITH SIZES FOR DEPICTIVE PURPOSES ONLY AND MAY VARY DUE TO A NUMBER OF CONDITIONS. ROOM SIZES ARE MEASURED TO FRAMING WHERE WALLS ARE PRESENT. WHERE NO WALLS ARE PRESENT BETWEEN SPACES, ROOMS AS SIZED MAY OVERLAP SLIGHTLY OR NOT TOUCH.

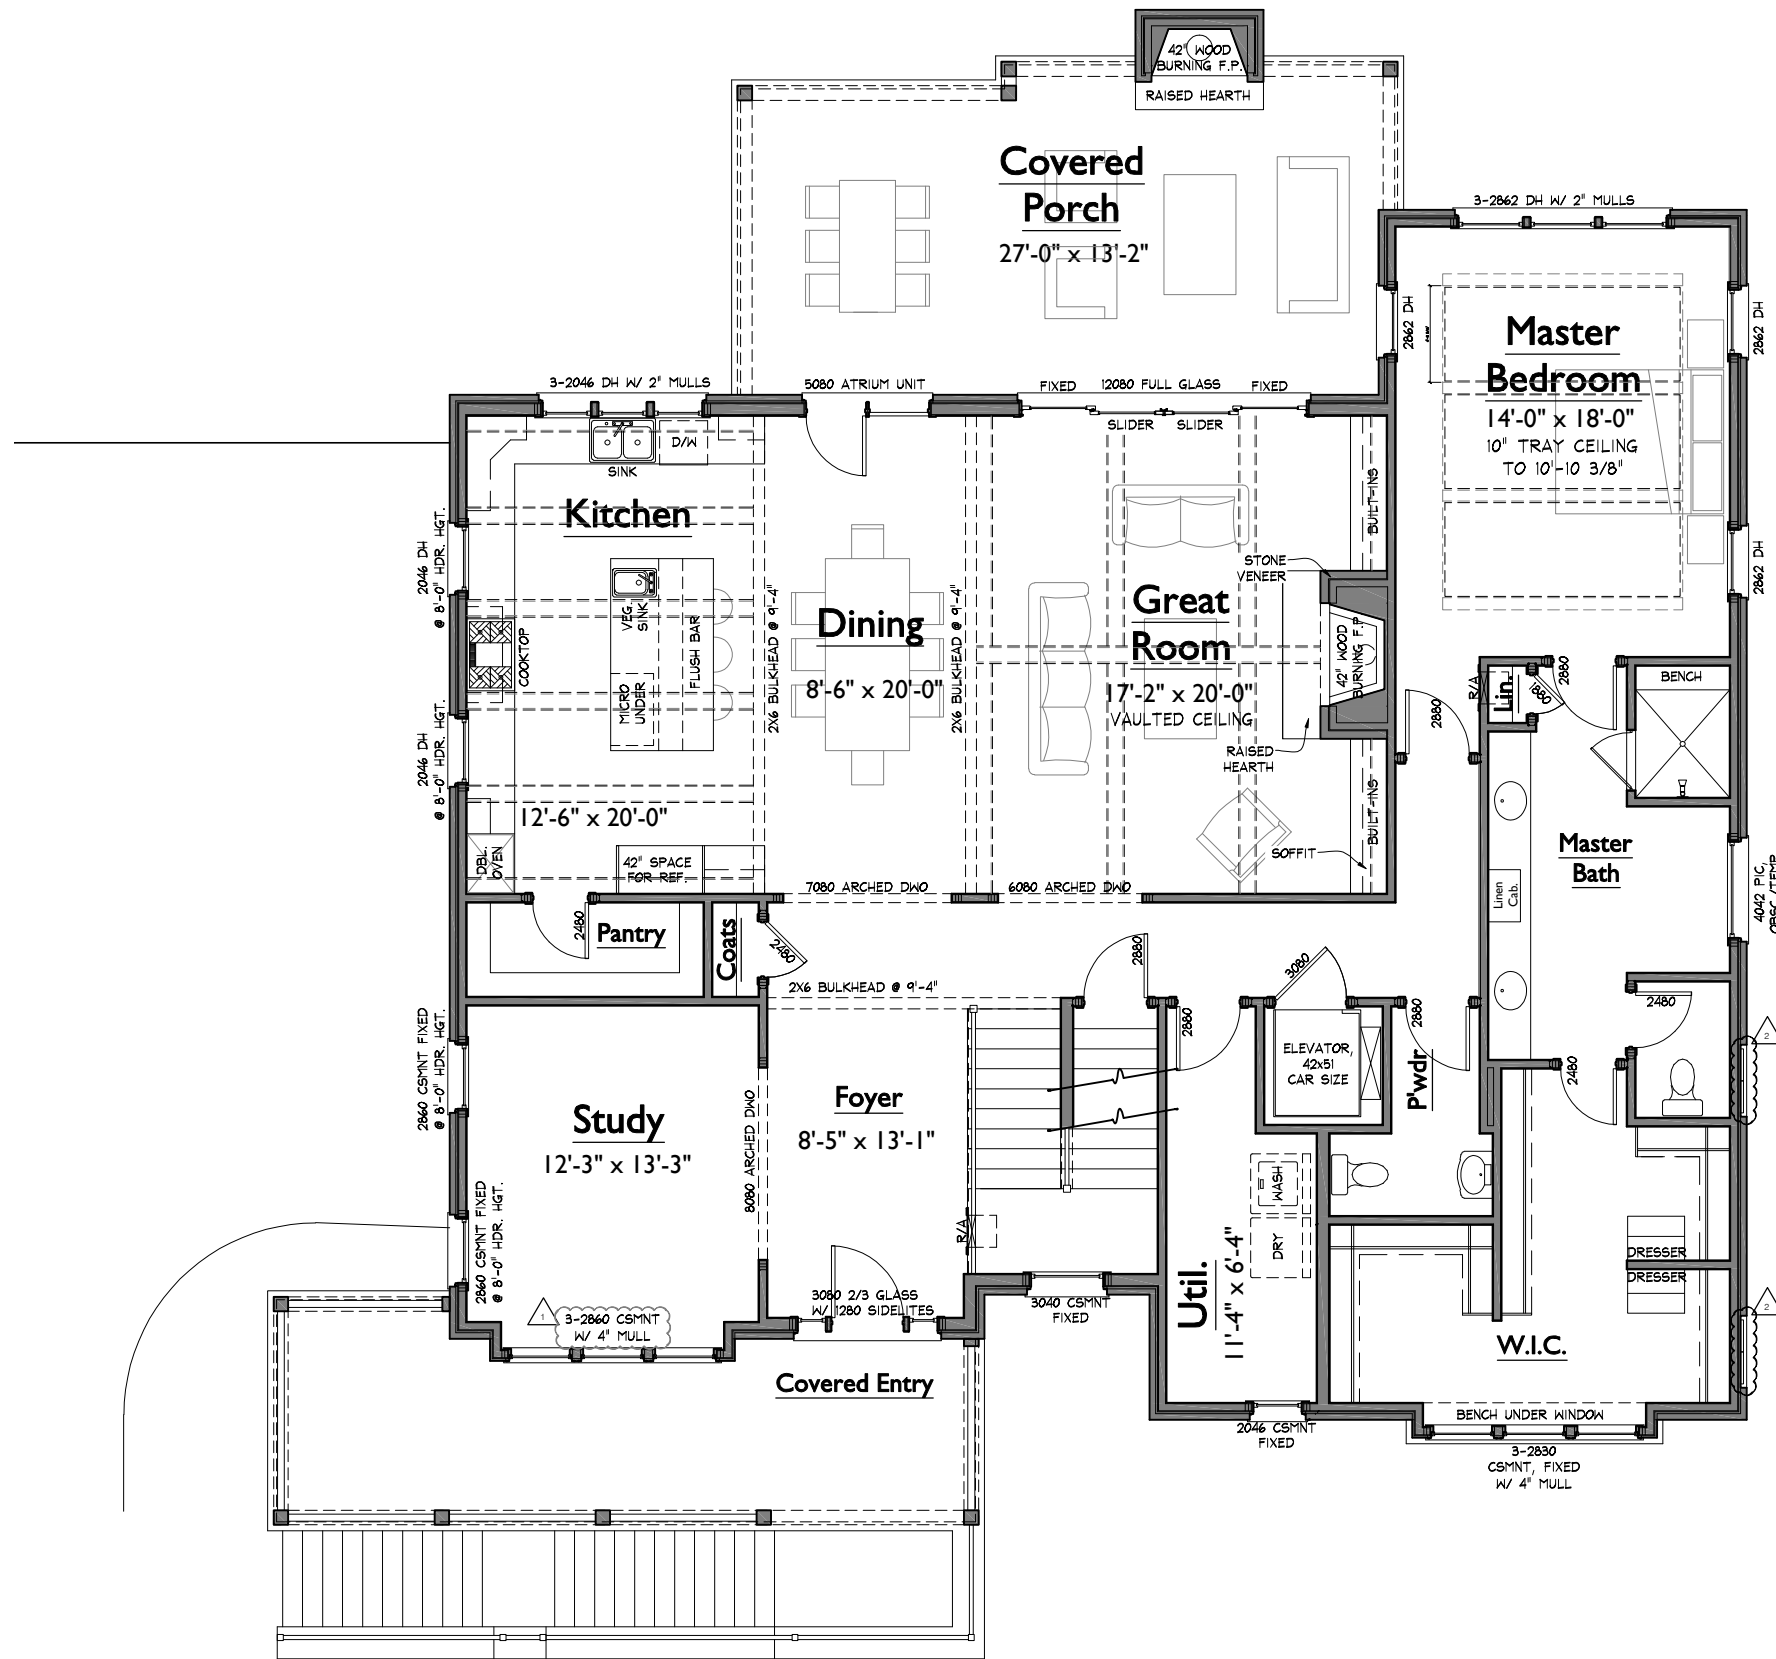

1 LOWER LEVEL FLOOR PLAN  
1/8" = 1'-0"

AREAS			
HEATED LIVING	BASEMENT	1480	5180
	FIRST FLOOR	2307	
	SECOND FLOOR	1393	
	TOTAL HEATED LIVING	5180	
UNFIN. LIVING	UNFIN. BASEMENT	0	5180
	UNFIN. FIRST FLOOR	0	
	UNFIN. SECOND FLOOR	0	
	TOTAL UNFIN. LIVING	0	
MECH./STOR/OTHER	UNFIN. STORAGE	0	6662
	GARAGE	850	
	COVERED ENTRY	245	
	COVERED PORCHES	387	
B	TOTAL OTHER	1482	
LAST CHECKED: 07.17.2019 KJK			

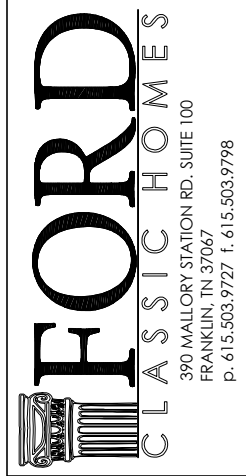

GROVE LOT 6044  
8940 CALENDULA LANE  
GR6044  
LAST CHECKED: 08.30.2019 ARS

ISSUE DATE:	
	24 MAY 2019: ARS
	13 JUN 2019: ARS
P	12 JUL 2019: KJK
	17 JUL 2019: KJK
1	20 AUG 2019: ARS
2	30 AUG 2019: ARS

A1  
LOWER LEVEL FLOOR PLAN

S:\Projects\Grove (Laurel Cove)\Sec 6\GR6044\FP01.dwg andj.sagalle 08/30/19 - 12:25 P

NOTE: ROOMS ON THIS PLAN ARE ANNOTATED WITH SIZES FOR DEPICTIVE PURPOSES ONLY AND MAY VARY DUE TO A NUMBER OF CONDITIONS. ROOM SIZES ARE MEASURED TO FRAMING WHERE WALLS ARE PRESENT. WHERE NO WALLS ARE PRESENT BETWEEN SPACES, ROOMS AS SIZED MAY OVERLAP SLIGHTLY OR NOT TOUCH.

**GROVE LOT 6044**  
 8940 CALENDULA LANE

LAST CHECKED: 08.20.2019 ARS

GR6044

	ISSUE DATE:
	24 MAY 2019: ARS
	13 JUN 2019: ARS
P	12 JUL 2019: KJK
	17 JUL 2019: KJK
1	20 AUG 2019: ARS
2	30 AUG 2019: ARS

**A2**  
 UPPER LEVEL FLOOR PLAN



**1** UPPER LEVEL FLOOR PLAN  
 1/8" = 1'-0"

S:\Projects\Grove (Laurel Cove)\Site 6\GR6044\FRD.dwg andj.sagalle 08/30/19 - 12:25 P

NOTE: ROOMS ON THIS PLAN ARE ANNOTATED WITH SIZES FOR DEPICTIVE PURPOSES ONLY AND MAY VARY DUE TO A NUMBER OF CONDITIONS. ROOM SIZES ARE MEASURED TO FRAMING WHERE WALLS ARE PRESENT. WHERE NO WALLS ARE PRESENT BETWEEN SPACES, ROOMS AS SIZED MAY OVERLAP SLIGHTLY OR NOT TOUCH.