


ISSUE DATE:	
3	30 APR 2020 - ARS
4	06 MAY 2020 - KJK
5	14 MAY 2020 - ARS
6	18 MAY 2020 - KJK
7	28 MAY 2020 - ARS

A1

LOWER LEVEL FLOOR PLAN

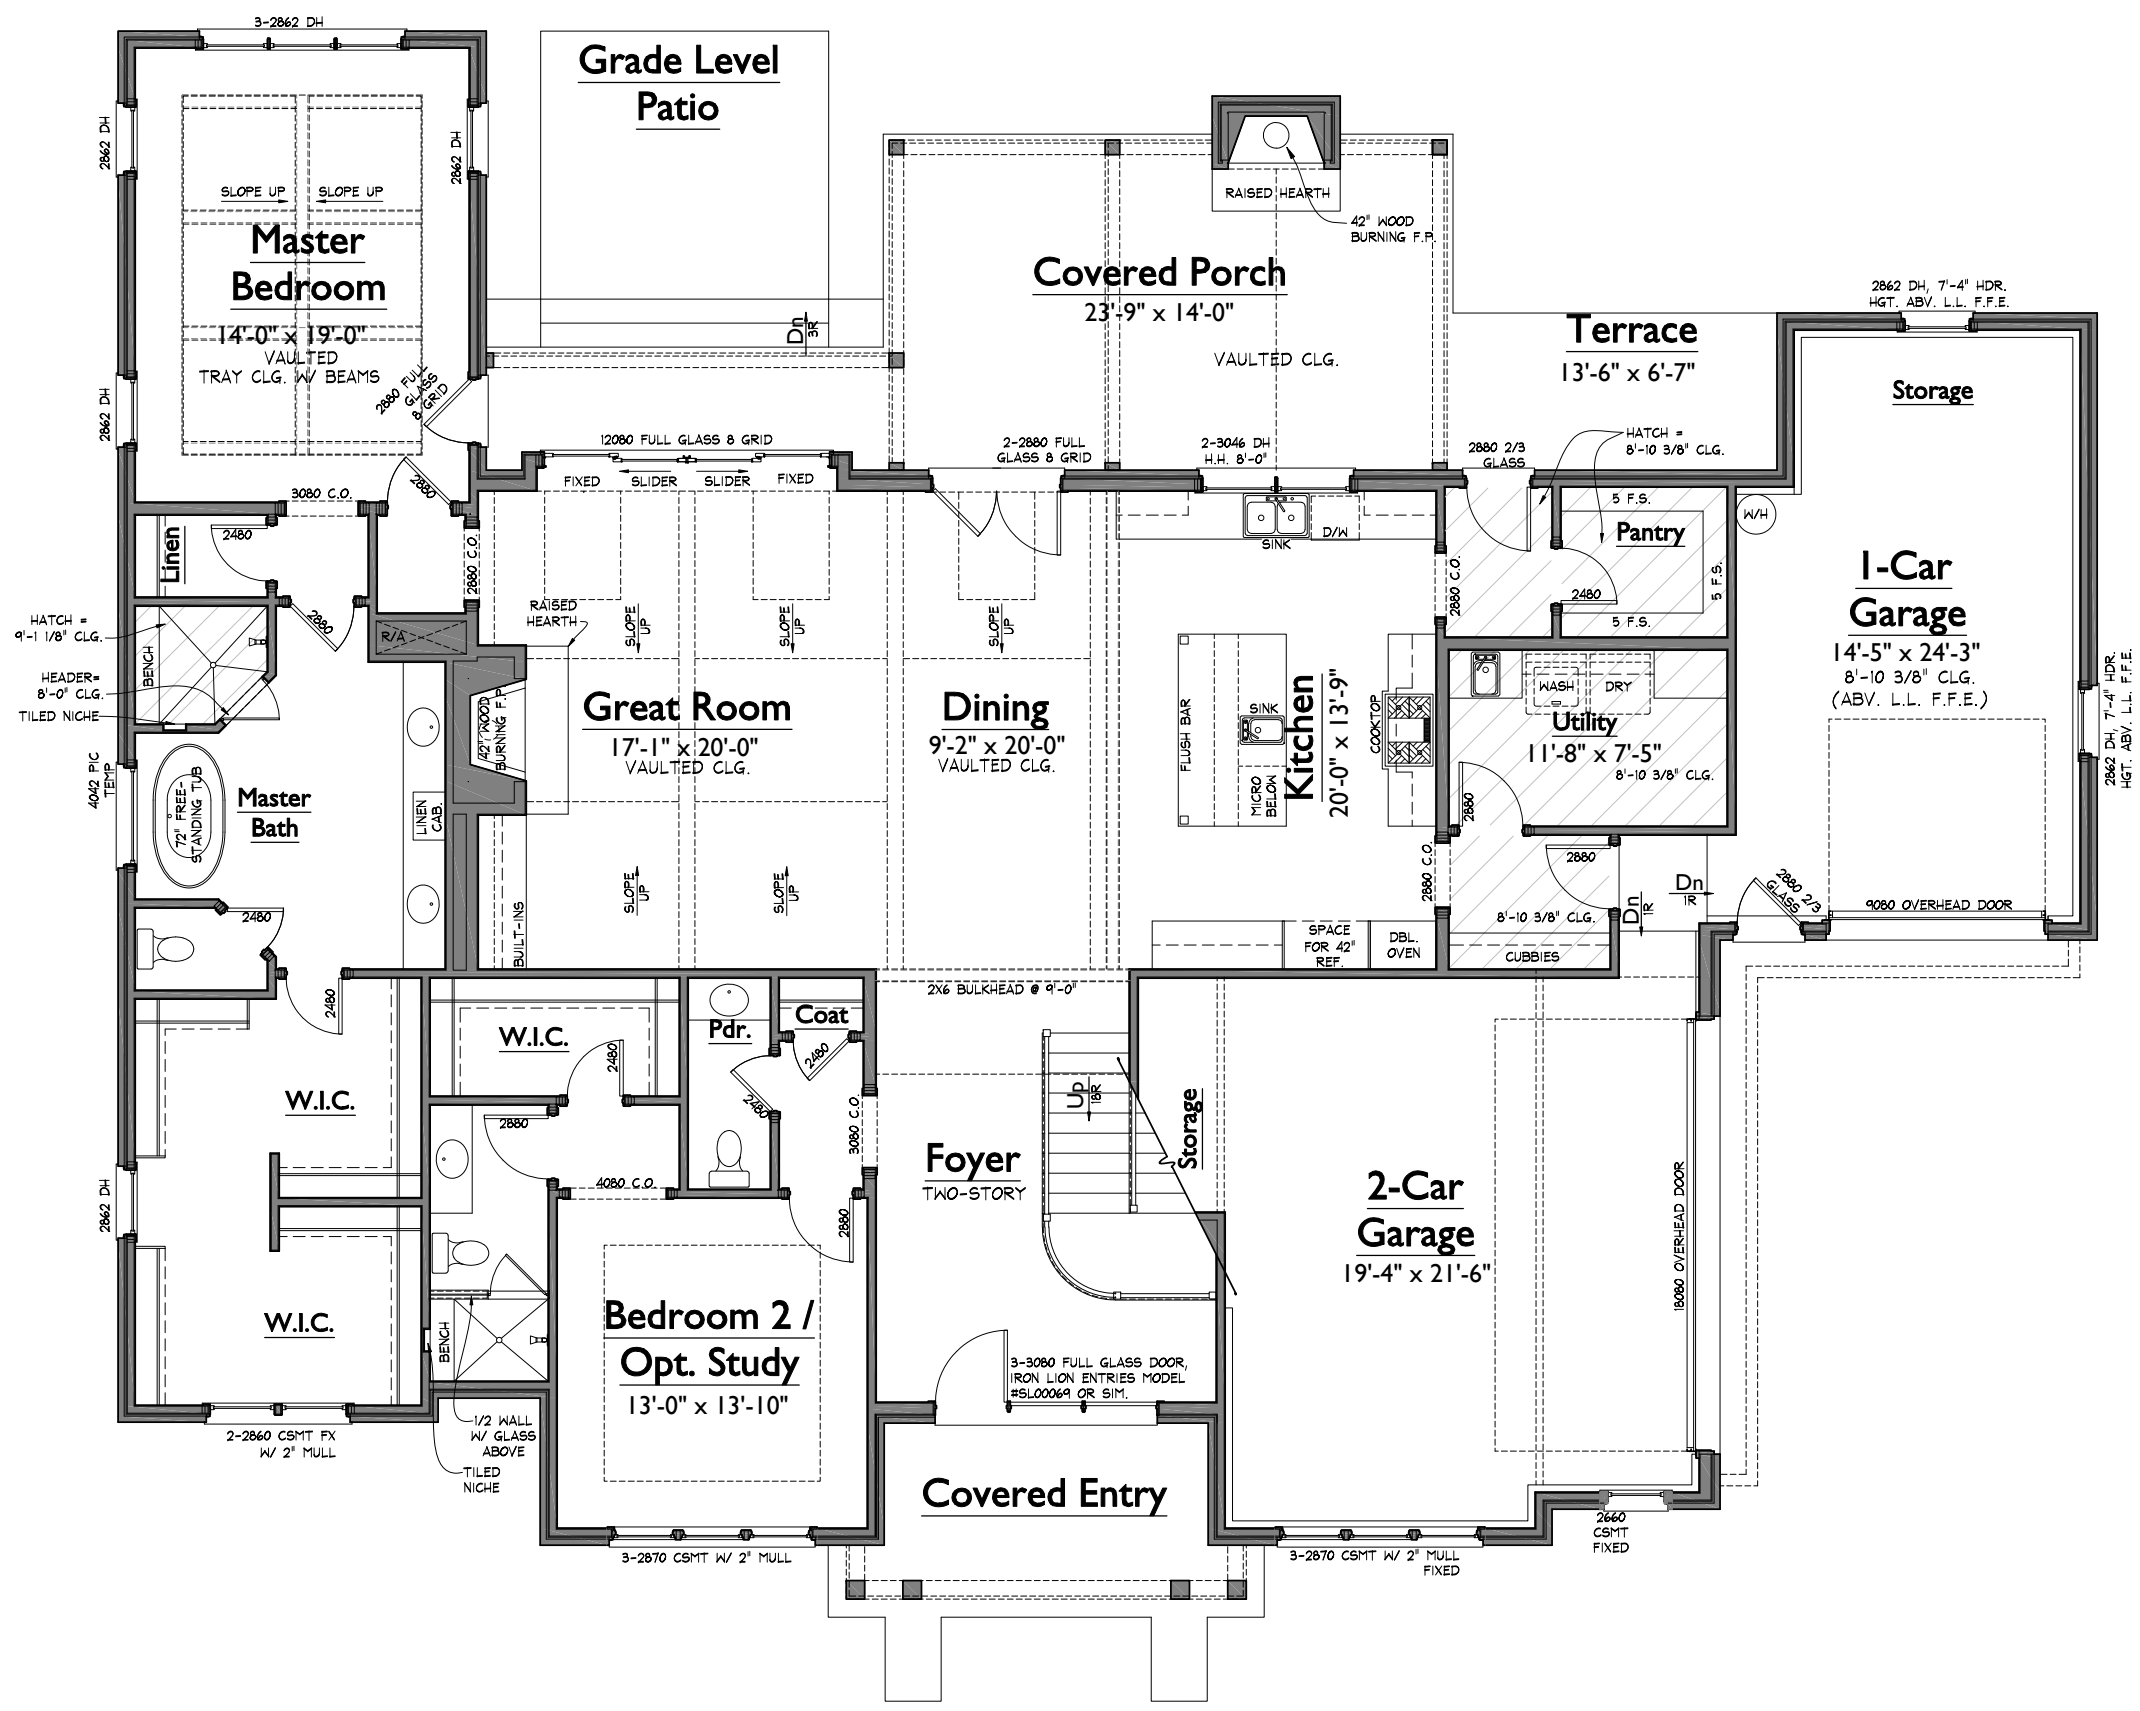

AREAS			
HEATED LIVING	BASEMENT	0	4115
	FIRST FLOOR	2576	
	SECOND FLOOR	1539	
TOTAL HEATED LIVING		4115	
UNFIN. LIVING	UNFIN. BASEMENT	0	4115
	UNFIN. FIRST FLOOR	0	
	UNFIN. SECOND FLOOR	0	
	TOTAL UNFIN. LIVING	0	
MECH./STORAGE/OTHER	UNFIN. STORAGE	0	5579
	GARAGE	926	
	COVERED ENTRY	123	
	COVERED PORCHES	415	
TOTAL OTHER		1464	
B		LAST CHECKED: 02.24.2020 RMF	

1 LOWER LEVEL FLOOR PLAN
1/8" = 1'-0"


NOTE: ROOMS ON THIS PLAN ARE ANNOTATED WITH SIZES FOR DEPICTIVE PURPOSES ONLY AND MAY VARY DUE TO A NUMBER OF CONDITIONS. ROOM SIZES ARE MEASURED TO FRAMING WHERE WALLS ARE PRESENT. WHERE NO WALLS ARE PRESENT BETWEEN SPACES, ROOMS AS SIZED MAY OVERLAP SLIGHTLY OR NOT TOUCH.

S:\Projects\Grove (Laural Crowe)\Sec 13\GR13041\F1-F101.dwg, Kala.King 06/10/20 - 3:49 P

ISSUE DATE:	
3	30 APR 2020 - ARS
4	06 MAY 2020 - KJK
5	14 MAY 2020 - ARS
6	18 MAY 2020 - KJK
7	28 MAY 2020 - ARS

A2

UPPER LEVEL FLOOR PLAN

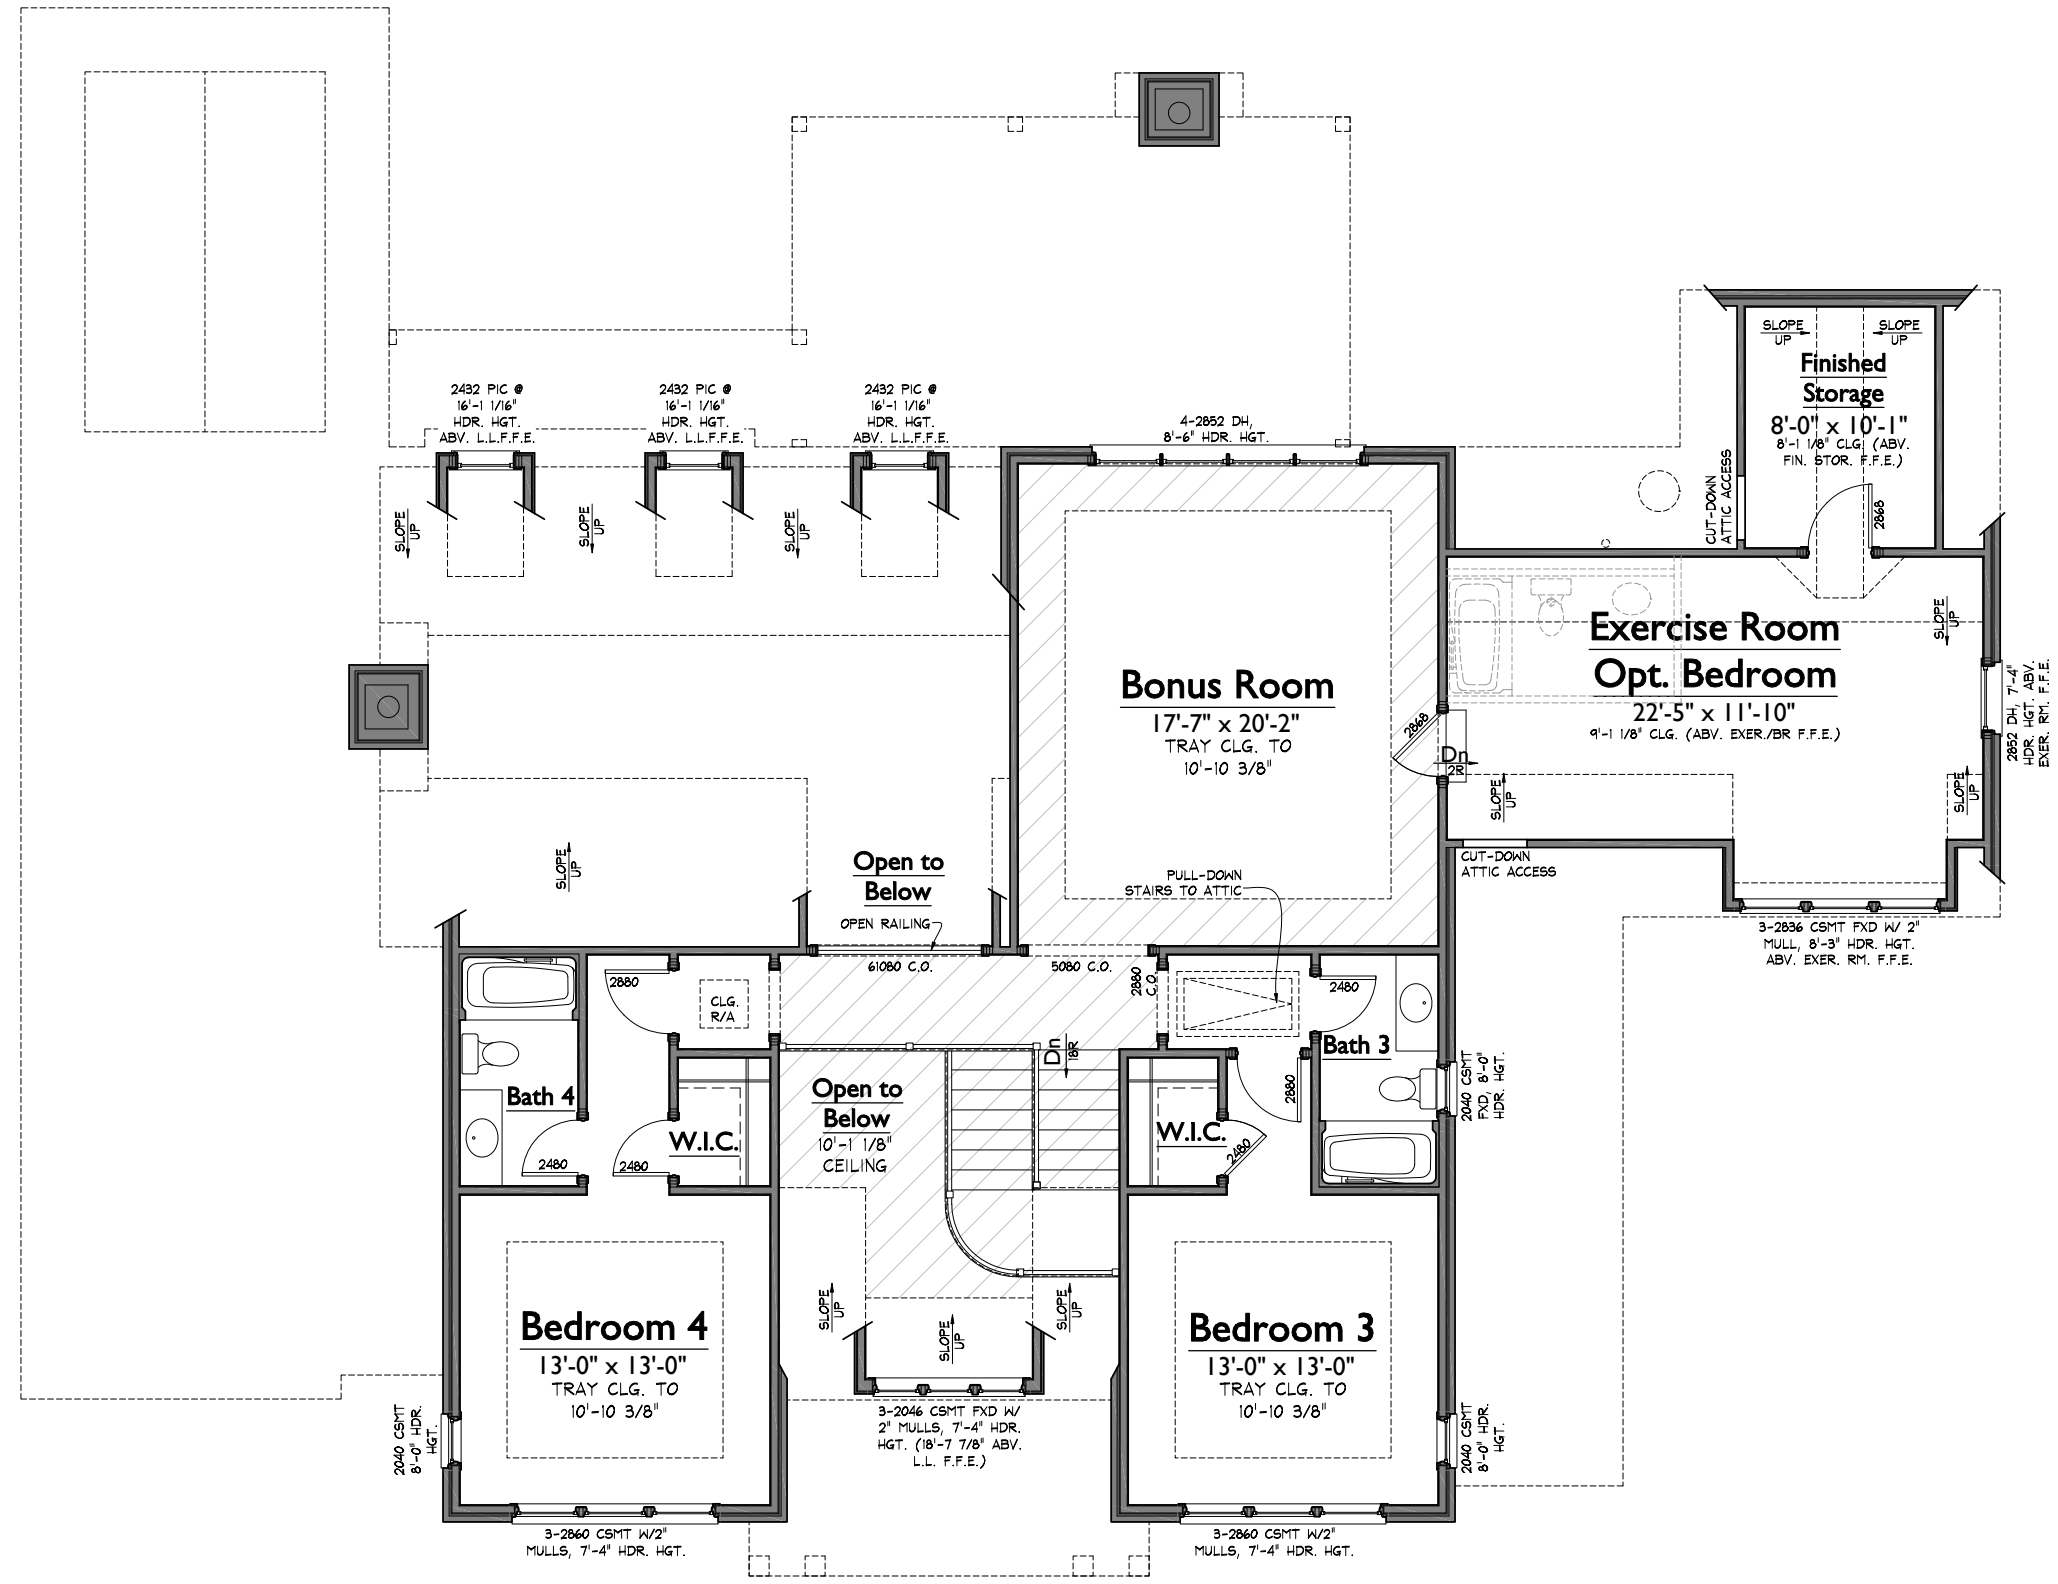

1 UPPER LEVEL FLOOR PLAN
1/8" = 1'-0"

S:\Projects\Grove (Laurel Cove)\Sec 13\GR13041\X-PTG.dwg, Kuba, King 06/10/20 - 3:49 P

NOTE: ROOMS ON THIS PLAN ARE ANNOTATED WITH SIZES FOR DEPICTIVE PURPOSES ONLY AND MAY VARY DUE TO A NUMBER OF CONDITIONS. ROOM SIZES ARE MEASURED TO FRAMING WHERE WALLS ARE PRESENT. WHERE NO WALLS ARE PRESENT BETWEEN SPACES, ROOMS AS SIZED MAY OVERLAP SLIGHTLY OR NOT TOUCH.



2 RIGHT ELEVATION
1/8" = 1'-0"



1 FRONT ELEVATION
1/8" = 1'-0"

GR13041_EL00

GROVE LOT 13041
9209 JOINER CREEK ROAD
PLAN NAME

LAST CHECKED: 05.06.2020 KJK

GR13041

ISSUE DATE:	
3	30 APR 2020 - ARS
4	06 MAY 2020 - KJK
5	14 MAY 2020 - ARS
6	18 MAY 2020 - KJK
7	28 MAY 2020 - ARS

A4
ELEVATIONS



2 REAR ELEVATION
1/8" = 1'-0"



1 LEFT ELEVATION
1/8" = 1'-0"

GROVE LOT 13041
9209 JOINER CREEK ROAD
PLAN NAME

LAST CHECKED: 05.06.2020 KJK

GR13041

ISSUE DATE:	
3	30 APR 2020 - ARS
4	06 MAY 2020 - KJK
5	14 MAY 2020 - ARS
6	18 MAY 2020 - KJK
7	28 MAY 2020 - ARS

A5
ELEVATIONS