

ISSUE DATE:	
1	28 FEB 2020: AC
2	17 MAR 2020: AC
3	01 APR 2020: AC
4	16 APR 2020: KJK
5	20 MAY 2020: AC
6	29 MAY 2020: KJK
7	09 JUN 2020: KJK
8	29 JUN 2020: KJK

**A0**


**BASEMENT FLOOR PLAN**



**1** BASEMENT FLOOR PLAN  
3/16" = 1'-0"

S:\Projects\Grove (Laurel Cove)\Sec 7\GP7006\X-BSMT.dwg Kikia King 06/29/20 - 12:02 P

NOTE: ROOMS ON THIS PLAN ARE ANNOTATED WITH SIZES FOR DEPICTIVE PURPOSES ONLY AND MAY VARY DUE TO A NUMBER OF CONDITIONS. ROOM SIZES ARE MEASURED TO FRAMING WHERE WALLS ARE PRESENT. WHERE NO WALLS ARE PRESENT BETWEEN SPACES, ROOMS AS SIZED MAY OVERLAP SLIGHTLY OR NOT TOUCH.

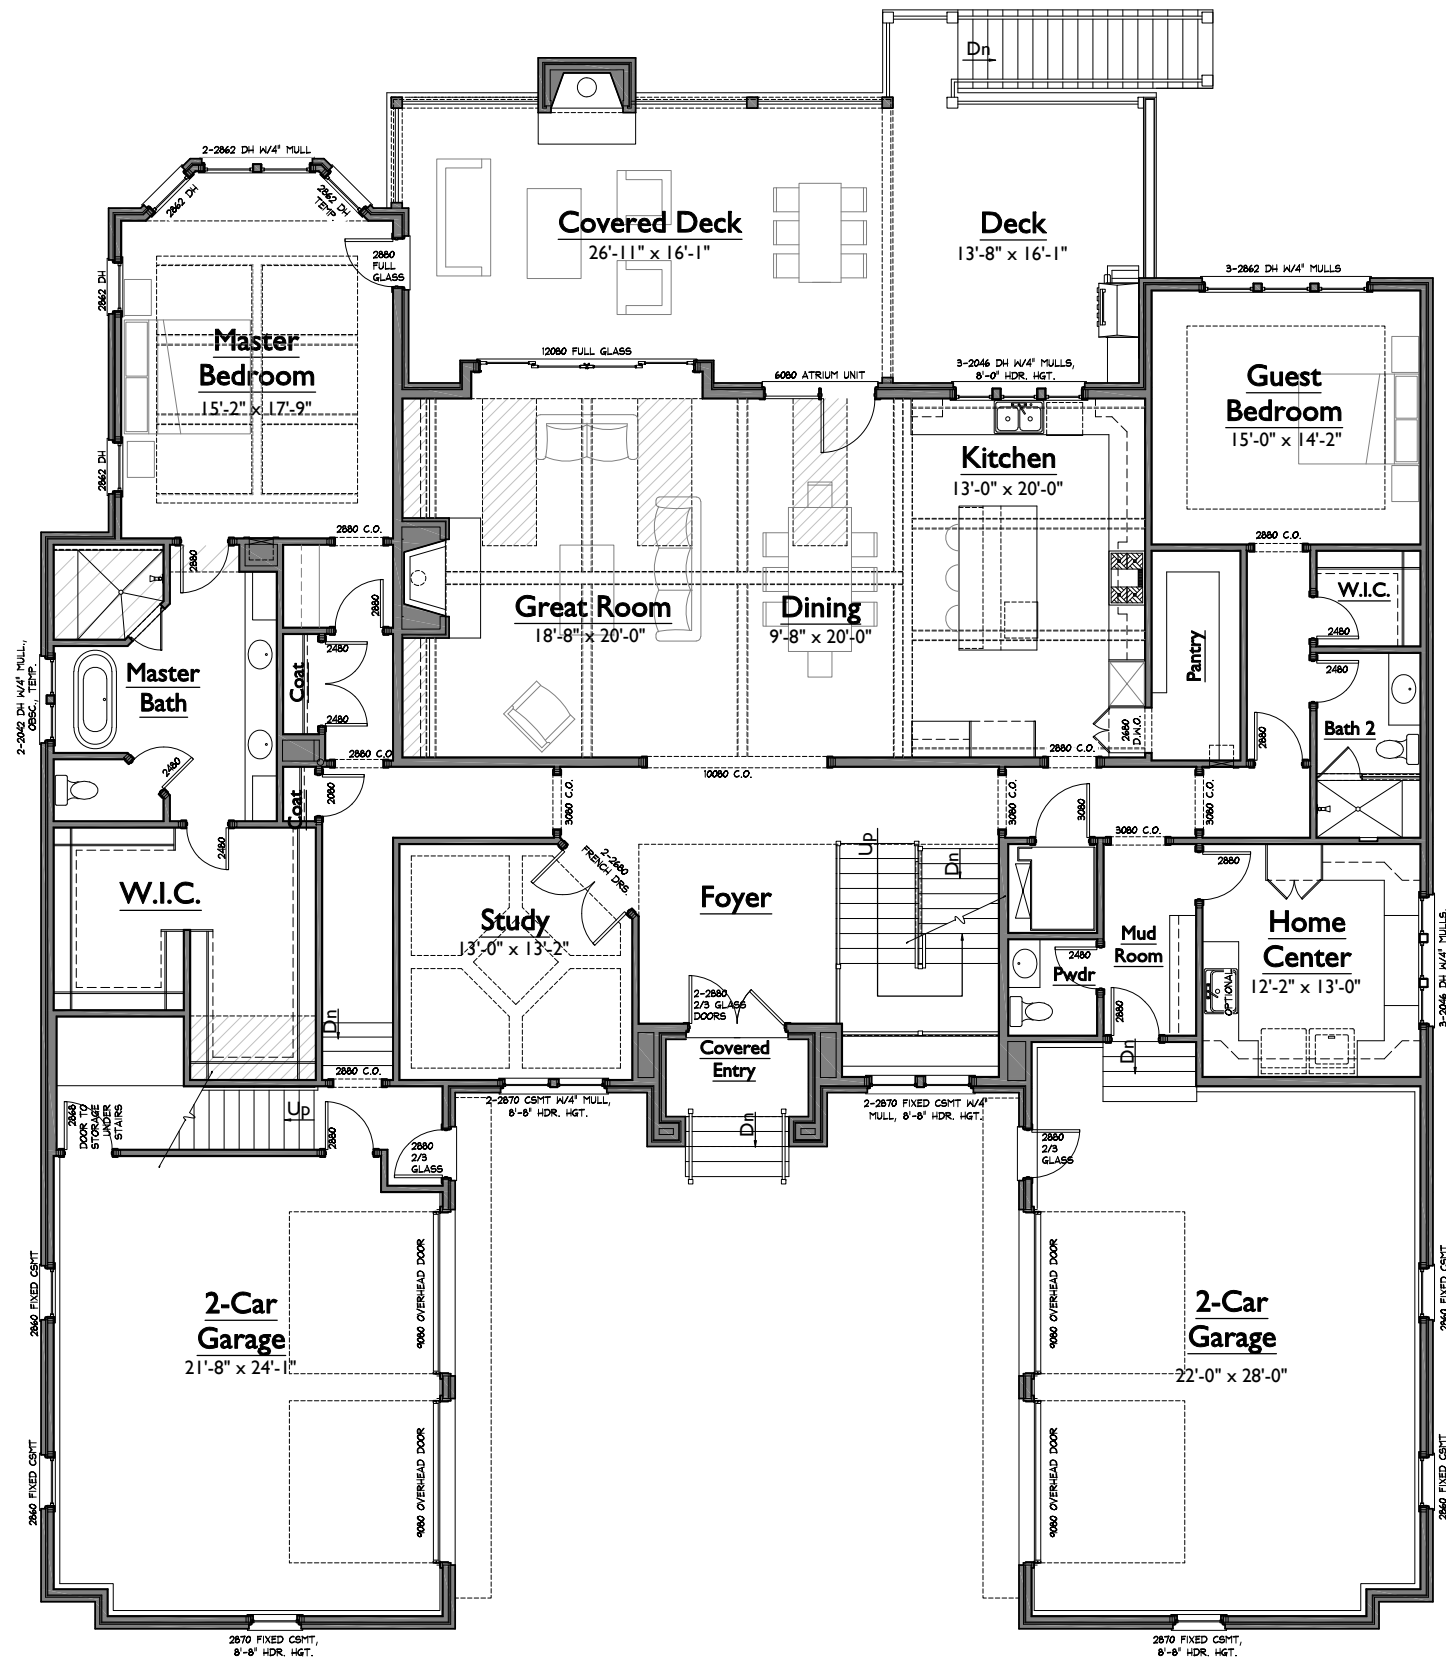

1 LOWER LEVEL FLOOR PLAN  
3/16" = 1'-0"

AREAS			
HEATED LIVING	BASEMENT	2528	8115
	FIRST FLOOR	3336	
	SECOND FLOOR	2251	
TOTAL HEATED LIVING		8115	
UNFIN. LIVING	UNFIN. BASEMENT	251	8937
	UNFIN. FIRST FLOOR	0	
	UNFIN. SECOND FLOOR	571	
TOTAL UNFIN. LIVING		822	
MECH./STORAGE/OTHER	UNFIN. MECH.	451	11837
	GARAGE	1302	
	COVERED ENTRY	53	
	COVERED PORCHES	1094	
TOTAL OTHER		2900	
B		LAST CHECKED: 06.29.2020 (KJK)	



THE GROVE LOT 7006  
8527 HEIRLOOM BLVD.  
CUSTOM

LAST CHECKED: 06.29.2020 KJK

GR7006

ISSUE DATE:	
1	28 FEB 2020: AC
2	17 MAR 2020: AC
3	01 APR 2020: AC
4	16 APR 2020: KJK
5	20 MAY 2020: AC
6	29 MAY 2020: KJK
7	09 JUN 2020: KJK
8	29 JUN 2020: KJK

A1  
LOWER LEVEL FLOOR PLAN

06/29/20 12:02p  
GR7006 - REV8

S:\Projects\Grove (Laurel Cove)\Sec 7\677006\FPD1.dwg 06/29/20 - 12:02 P

NOTE: ROOMS ON THIS PLAN ARE ANNOTATED WITH SIZES FOR DEPICTIVE PURPOSES ONLY AND MAY VARY DUE TO A NUMBER OF CONDITIONS. ROOM SIZES ARE MEASURED TO FRAMING WHERE WALLS ARE PRESENT. WHERE NO WALLS ARE PRESENT BETWEEN SPACES, ROOMS AS SIZED MAY OVERLAP SLIGHTLY OR NOT TOUCH.

**THE GROVE LOT 7006**  
8527 HEIRLOOM BLVD.  
CUSTOM

LAST CHECKED: 06.09.2020 KJK


GR7006

ISSUE DATE:	
1	28 FEB 2020: AC
2	17 MAR 2020: AC
3	01 APR 2020: AC
4	16 APR 2020: KJK
5	20 MAY 2020: AC
6	29 MAY 2020: KJK
7	09 JUN 2020: KJK
8	29 JUN 2020: KJK

**A2**

**UPPER LEVEL FLOOR PLAN**

06/29/20 12:04p  
GR7006 - REV8

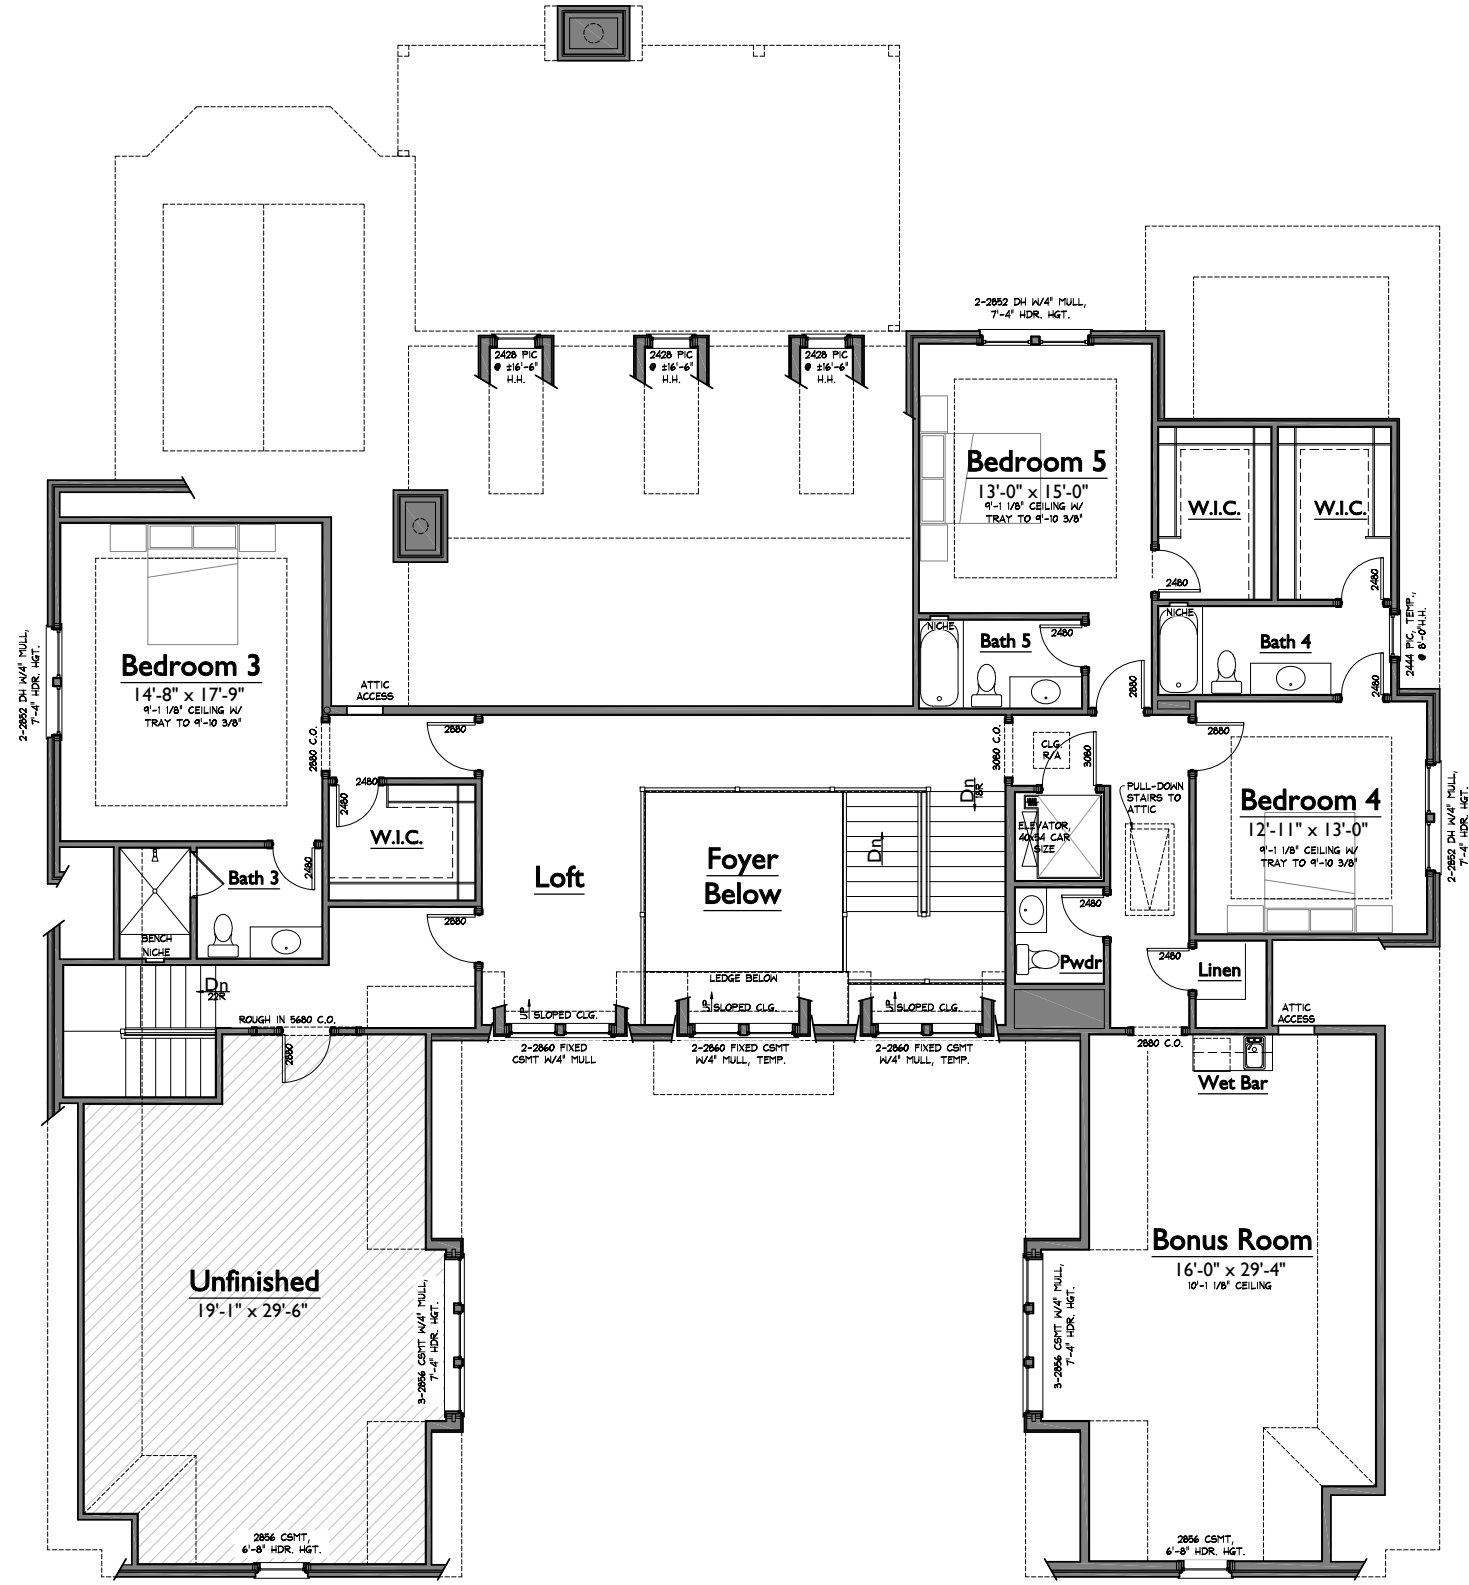

**1** UPPER LEVEL FLOOR PLAN  
3/16" = 1'-0"

NOTE: ROOMS ON THIS PLAN ARE ANNOTATED WITH SIZES FOR DEPICTIVE PURPOSES ONLY AND MAY VARY DUE TO A NUMBER OF CONDITIONS. ROOM SIZES ARE MEASURED TO FRAMING WHERE WALLS ARE PRESENT. WHERE NO WALLS ARE PRESENT BETWEEN SPACES, ROOMS AS SIZED MAY OVERLAP SLIGHTLY OR NOT TOUCH.

**THE GROVE LOT 7006**  
8527 HEIRLOOM BLVD.  
CUSTOM

LAST CHECKED: 05.20.2020 ACFG

GR7006

ISSUE DATE:	
1	28 FEB 2020: AC
2	17 MAR 2020: AC
3	01 APR 2020: AC
4	16 APR 2020: KJK
5	20 MAY 2020: AC
6	29 MAY 2020: KJK
7	09 JUN 2020: KJK
8	29 JUN 2020: KJK

**A4**  
ELEVATIONS




**2 RIGHT ELEVATION**  
3/16" = 1'-0"



**1 FRONT ELEVATION**  
3/16" = 1'-0"



3 LEFT GARAGE ELEVATION  
3/16" = 1'-0"

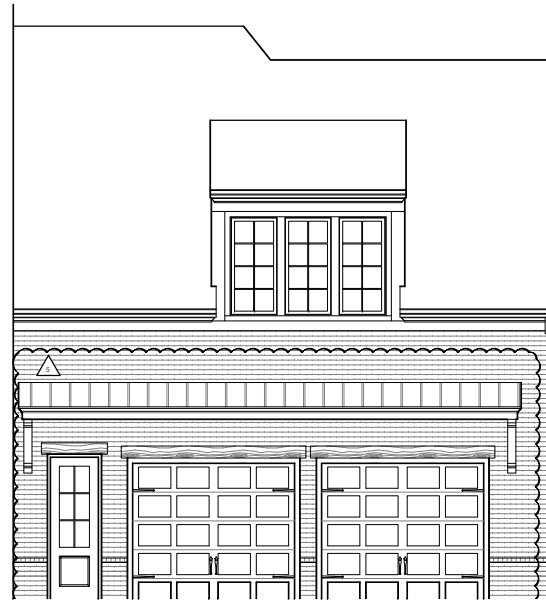

4 RIGHT GARAGE ELEVATION  
3/16" = 1'-0"



2 REAR ELEVATION  
3/16" = 1'-0"



1 LEFT ELEVATION  
1/8" = 1'-0"

THE GROVE LOT 7006  
8527 HEIRLOOM BLVD.  
CUSTOM  
GR7006

LAST CHECKED: 05.20.2020 ACPG

ISSUE DATE:

1	28 FEB 2020: AC
2	17 MAR 2020: AC
3	01 APR 2020: AC
4	16 APR 2020: KJK
5	20 MAY 2020: AC
6	29 MAY 2020: KJK
7	09 JUN 2020: KJK
8	29 JUN 2020: KJK

**A5**

ELEVATIONS